

宗地图

单位: m.m


宗地编号:

权利人:连山壮族瑶族自治县教育局

坐落:连山壮族瑶族自治县小三江镇省洞村省洞新村

宗地面积: 3084.63平方米

北

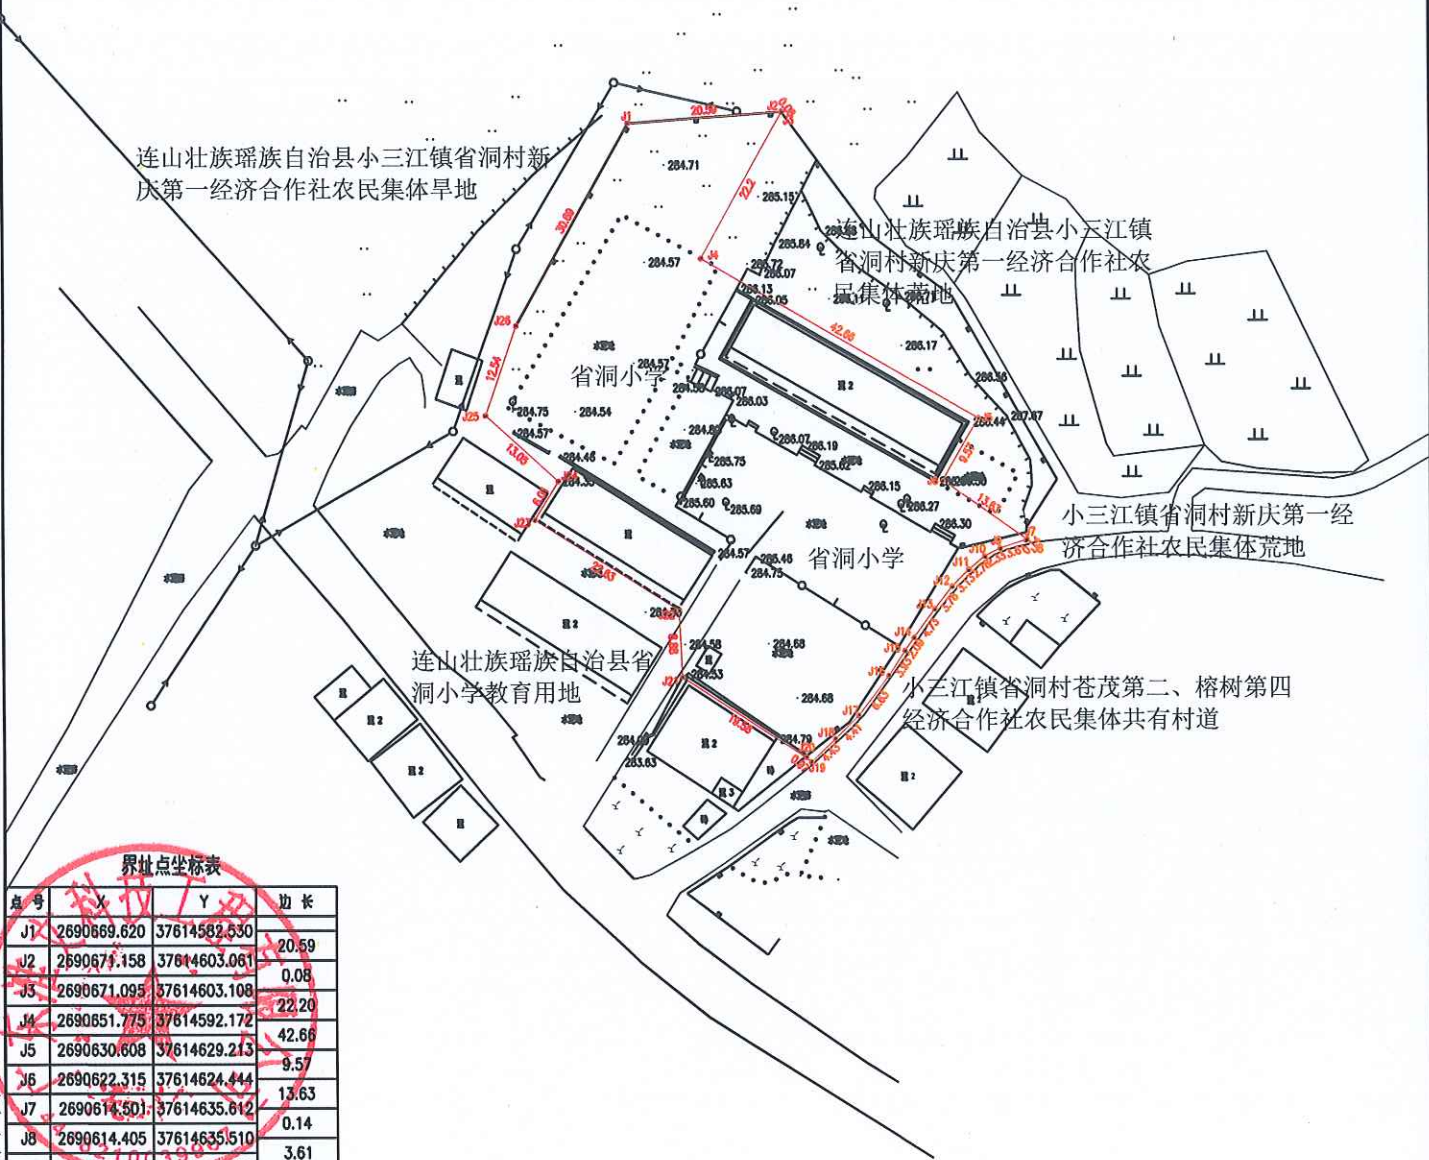

界址点坐标表

点号	X	Y	边长
J1	2690669.620	37614582.530	20.59
J2	2690677.158	37614603.061	0.08
J3	2690671.095	37614603.108	22.20
J4	2690851.775	37614592.172	42.68
J5	2690630.608	37614629.213	9.57
J6	2690622.315	37614624.444	13.63
J7	2690614.501	37614635.612	0.14
J8	2690614.405	37614635.510	3.61
J9	2690613.302	37614632.068	2.33
J10	2690612.251	37614629.991	2.78
J11	2690610.479	37614627.849	3.13
J12	2690608.253	37614625.644	3.78
J13	2690605.273	37614623.320	4.73
J14	2690601.485	37614620.491	2.09
J15	2690599.775	37614619.285	3.93
J16	2690596.493	37614617.122	6.63
J17	2690591.230	37614613.090	4.41
J18	2690588.143	37614609.941	4.43
J19	2690585.084	37614606.731	0.97
J20	2690585.708	37614605.991	

界址点坐标表

点号	X	Y	边长
J20	2690585.708	37614605.991	19.58
J21	2690596.310	37614589.527	8.88
J22	2690605.184	37614589.123	22.63
J23	2690617.173	37614569.933	6.01
J24	2690622.271	37614573.117	13.05
J25	2690631.014	37614563.425	12.54
J26	2690642.886	37614567.465	30.69
J1	2690669.620	37614582.530	

S=3084.63 平方米 合4.6269亩

2000国家大地坐标系, 中央子午线111度
2007国家基本比例尺地形图图式第1部分
2024年5月数字化测图

1:1000

测量员: 陈天俊
绘图员: 陈天俊
检查员: 林境铖